


The information contained in this drawing is the confidential property of Platinum Energy Services Corp. No part thereof shall be reproduced or communicated to a third party without written authorization from Platinum Energy Services Corp.

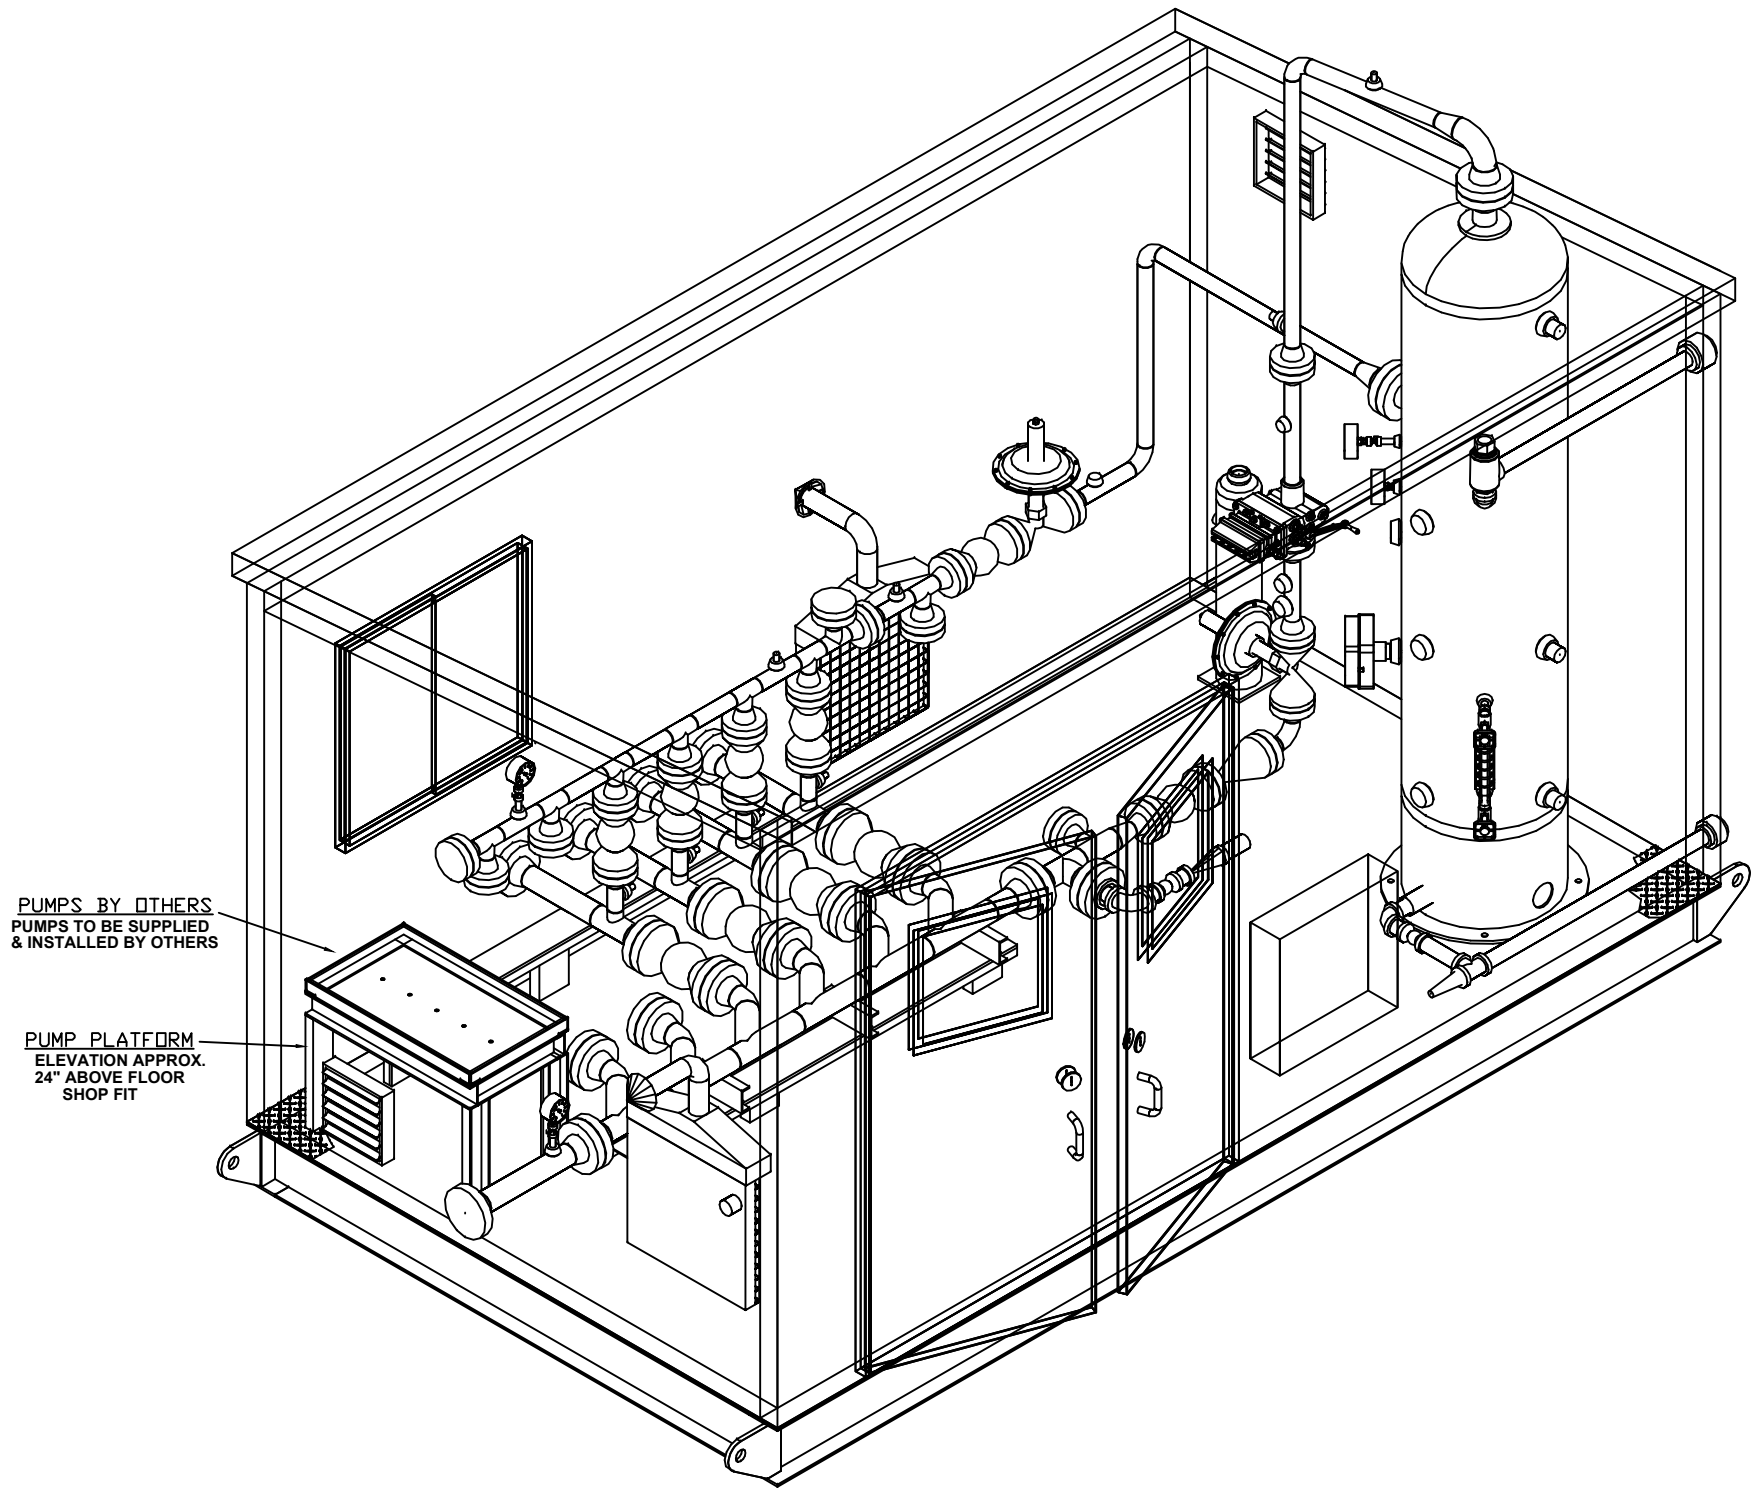

ELEVEN (11) UNITS REQUIRED
21196-GA-01
21197-GA-01
21198-GA-01

SW ISOMETRIC VIEW

<div>NOTES: 1.) PIPING CODE TO ANSI B31.3 (CURRENT EDITION). 2.) DIMENSIONS ARE IN MILLIMETRES. ELEVATION DATUM = T.O. CHK'D PL. TAIL DIMENSIONS ARE FROM PLAN DATUM. DIMENSIONS TO CENTERLINES (UNO) 3.) EQUIPMENT AND STRUCTURES EXTENDING PAST SKID SHIPPING LIMITS ARE REMOVED FOR SHIPPING. 4.) PIPE SUPPORTS SUBJECT TO CHANGE UPON ASSEMBLY 5.) OVERALL DIMENSIONS: 208"L x 117"W x 145 1/4"H 6.) SHIPPING DIMENSIONS: 208"L x 117"W x 145 1/4"H 7.) SHIPPING WEIGHT: 12,900 lbs (5,851 kg)</div>	
--	--	